


BLOCK 51



HOLLAND 14
ELEV-1
TH-1
FLANKAGE ELEVATION



HOLLAND 14
ELEV-1
TH-1
HOLLAND 3A
ELEV-1A
TH-2
HOLLAND 3A
ELEV-1(REV.)
TH-3
HOLLAND 8E
ELEV-1(REV.)
TH-4
FRONT ELEVATION

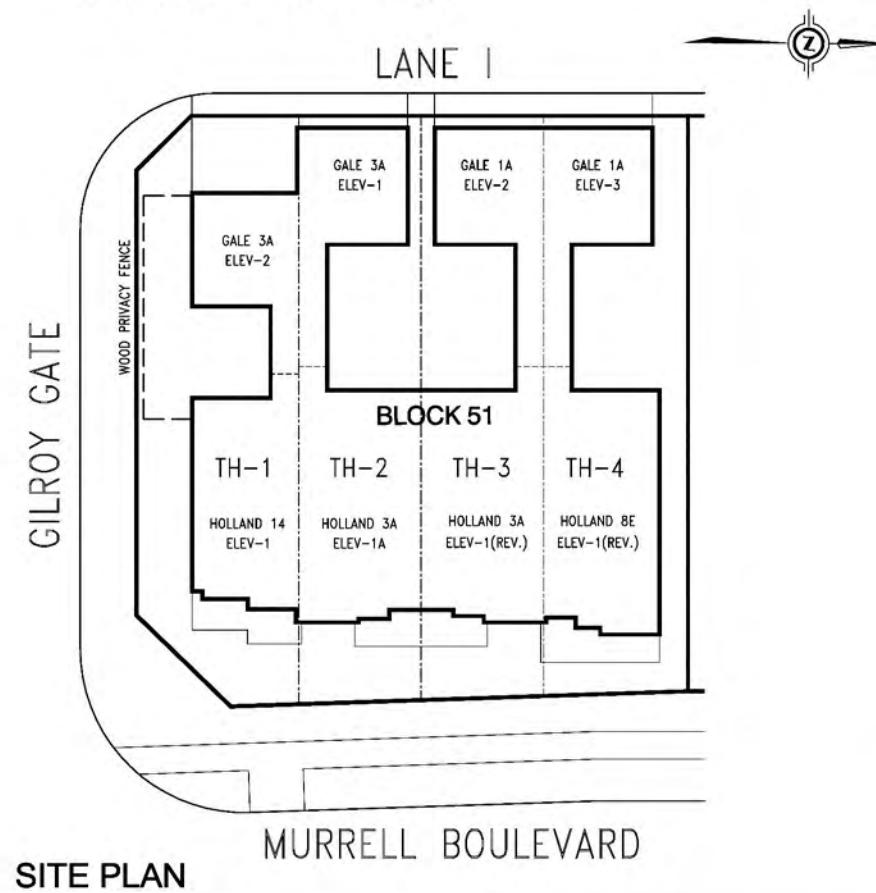

SITE PLAN



GALE 1A
ELEV -3
TH-4
GALE 1A
ELEV -2
TH-3
GALE 3A
ELEV -1
TH-2
GALE 3A
ELEV -2
TH-1
REAR ELEVATION

Plan is not to scale. Sole purpose of plan is to show approximate location of a lot/block within a subdivision. The numbering, size, dimension, area, shape and location of the lots/blocks may vary from what is shown on the plan. All dimensions are approximate. The Vendor tries to ensure the accuracy of the information at the time the plan is prepared, however modifications to the plan may have occurred since its preparation and errors do occur. E. & O. E.

BLOCK 52



HOLLAND 9E
ELEV-1
TH-1

HOLLAND 3A
ELEV-2
TH-2

HOLLAND 5A
ELEV-1
TH-3

HOLLAND 5A
ELEV-1A(REV.)
TH-4

HOLLAND 15
ELEV-1
TH-5

FRONT ELEVATION



HOLLAND 15
ELEV-1
TH-5

FLANKAGE ELEVATION



GALE 2A
ELEV-1
TH-5


GALE 1A
ELEV-1
TH-4

GALE 1A
ELEV-1
TH-3

GALE 1A
ELEV - 2
TH-2

GALE 1A
ELEV - 3
TH-1

REAR ELEVATION

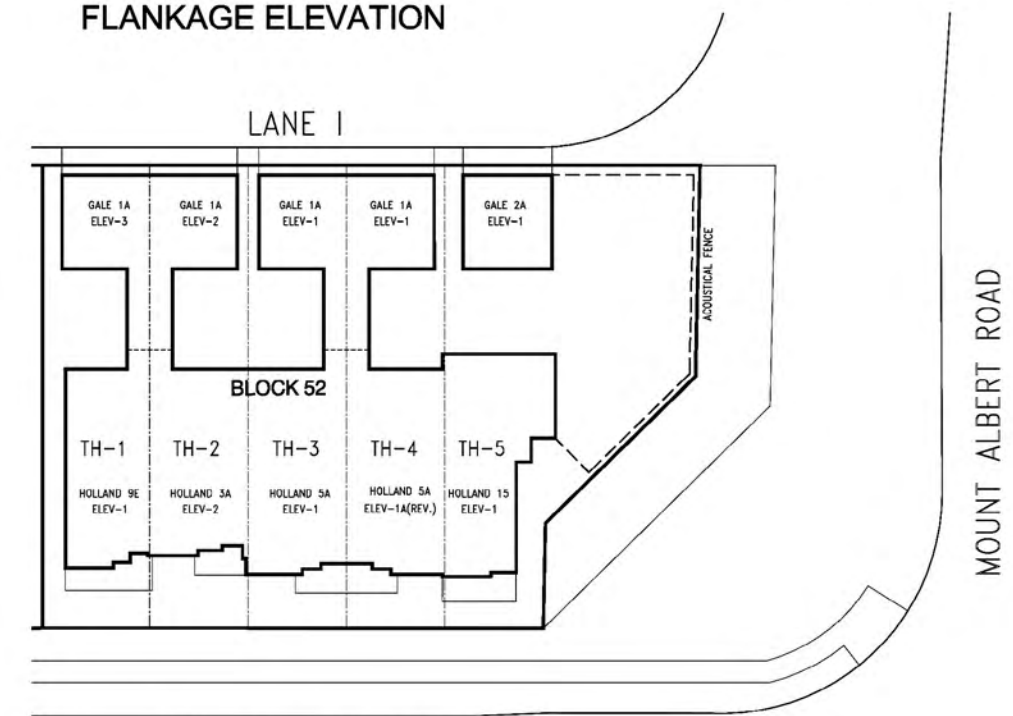





MURRELL BOULEVARD

SITE PLAN



Plan is not to scale. Sole purpose of plan is to show approximate location of a lot/block within a subdivision. The numbering, size, dimension, area, shape and location of the lots/blocks may vary from what is shown on the plan. All dimensions are approximate. The Vendor tries to ensure the accuracy of the information at the time the plan is prepared, however modifications to the plan may have occurred since its preparation and errors do occur. E. & O. E.

HOLLAND 9E | 1,658 SQ.FT.

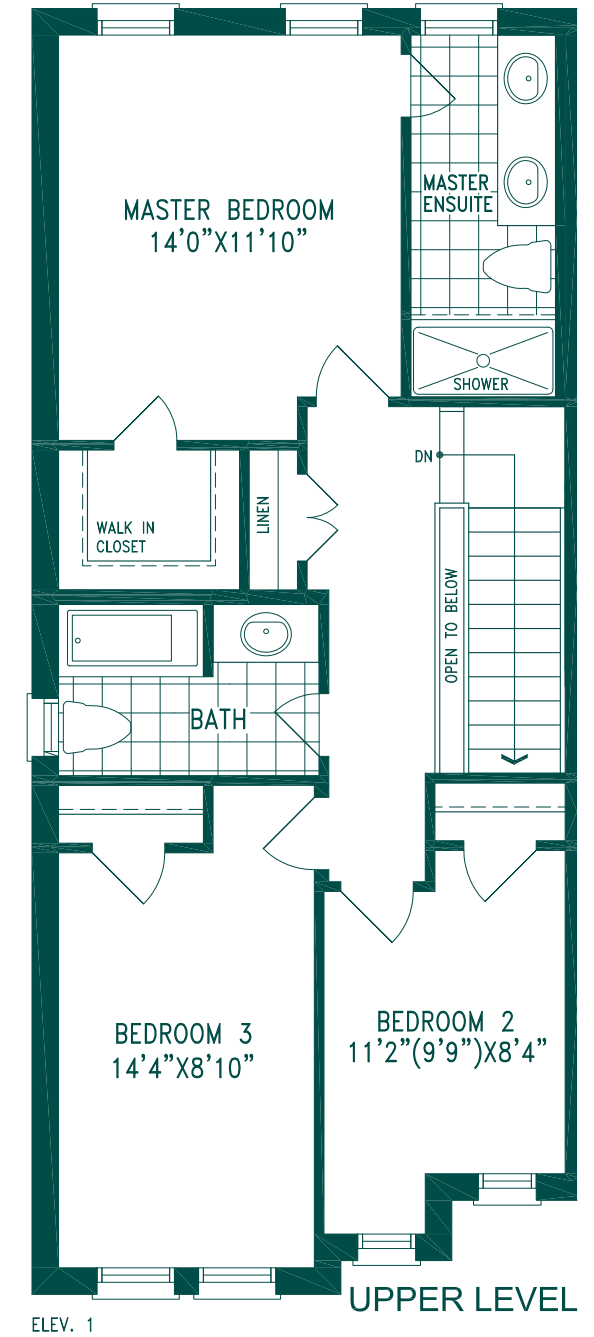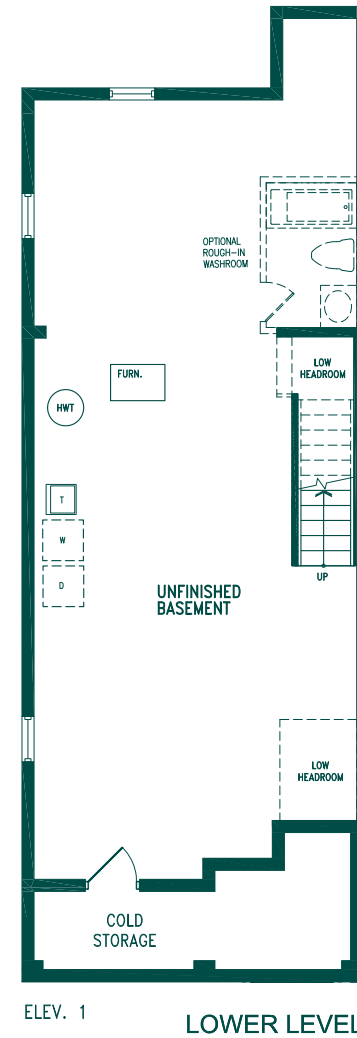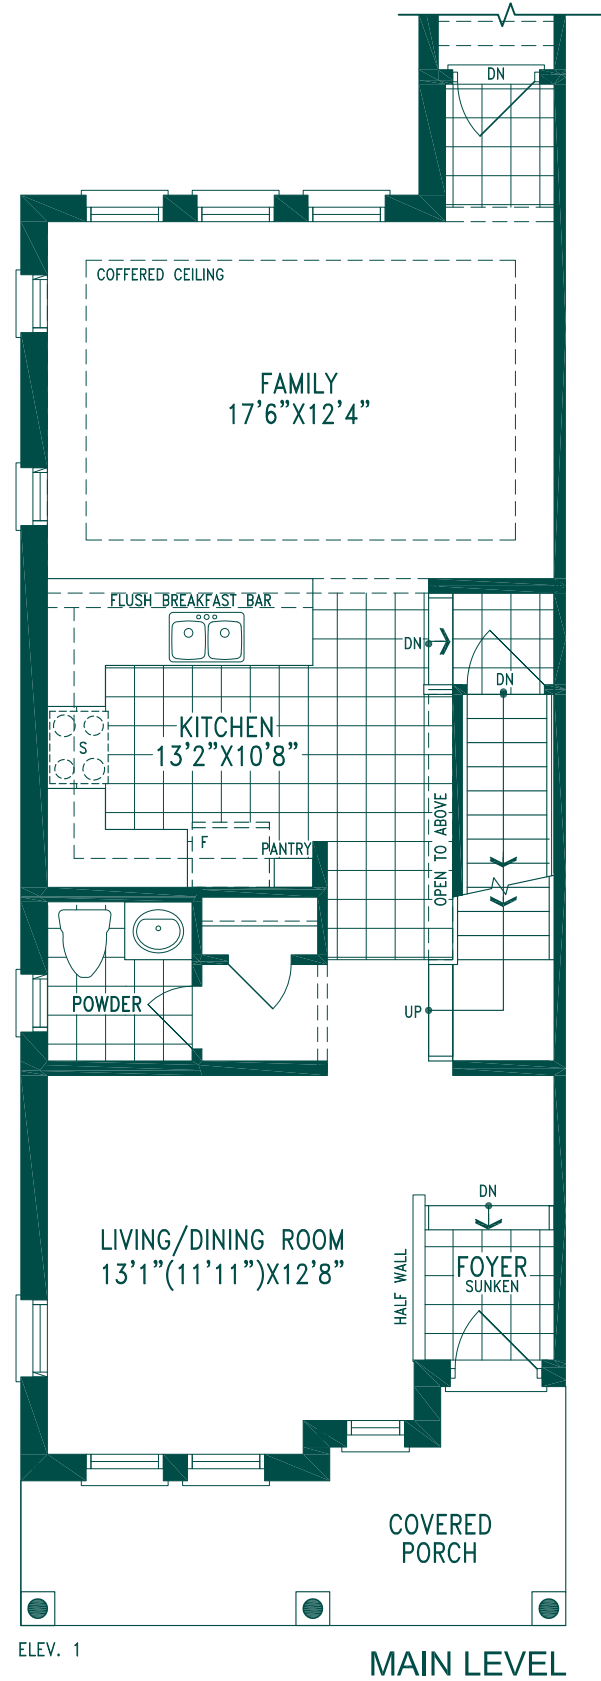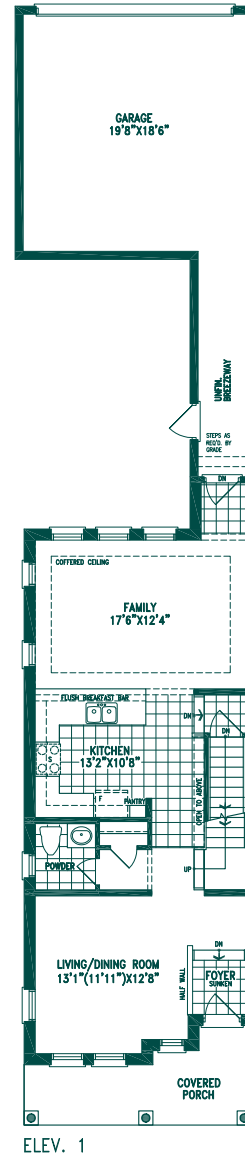

Plan is not to scale. Sole purpose of plan is to show approximate location of a lot/block within a subdivision. The numbering, size, dimension, area, shape and location of the lots/blocks may vary from what is shown on the plan. All dimensions are approximate. The Vendor tries to ensure the accuracy of the information at the time the plan is prepared, however modifications to the plan may have occurred since its preparation and errors do occur. E. & O. E.